
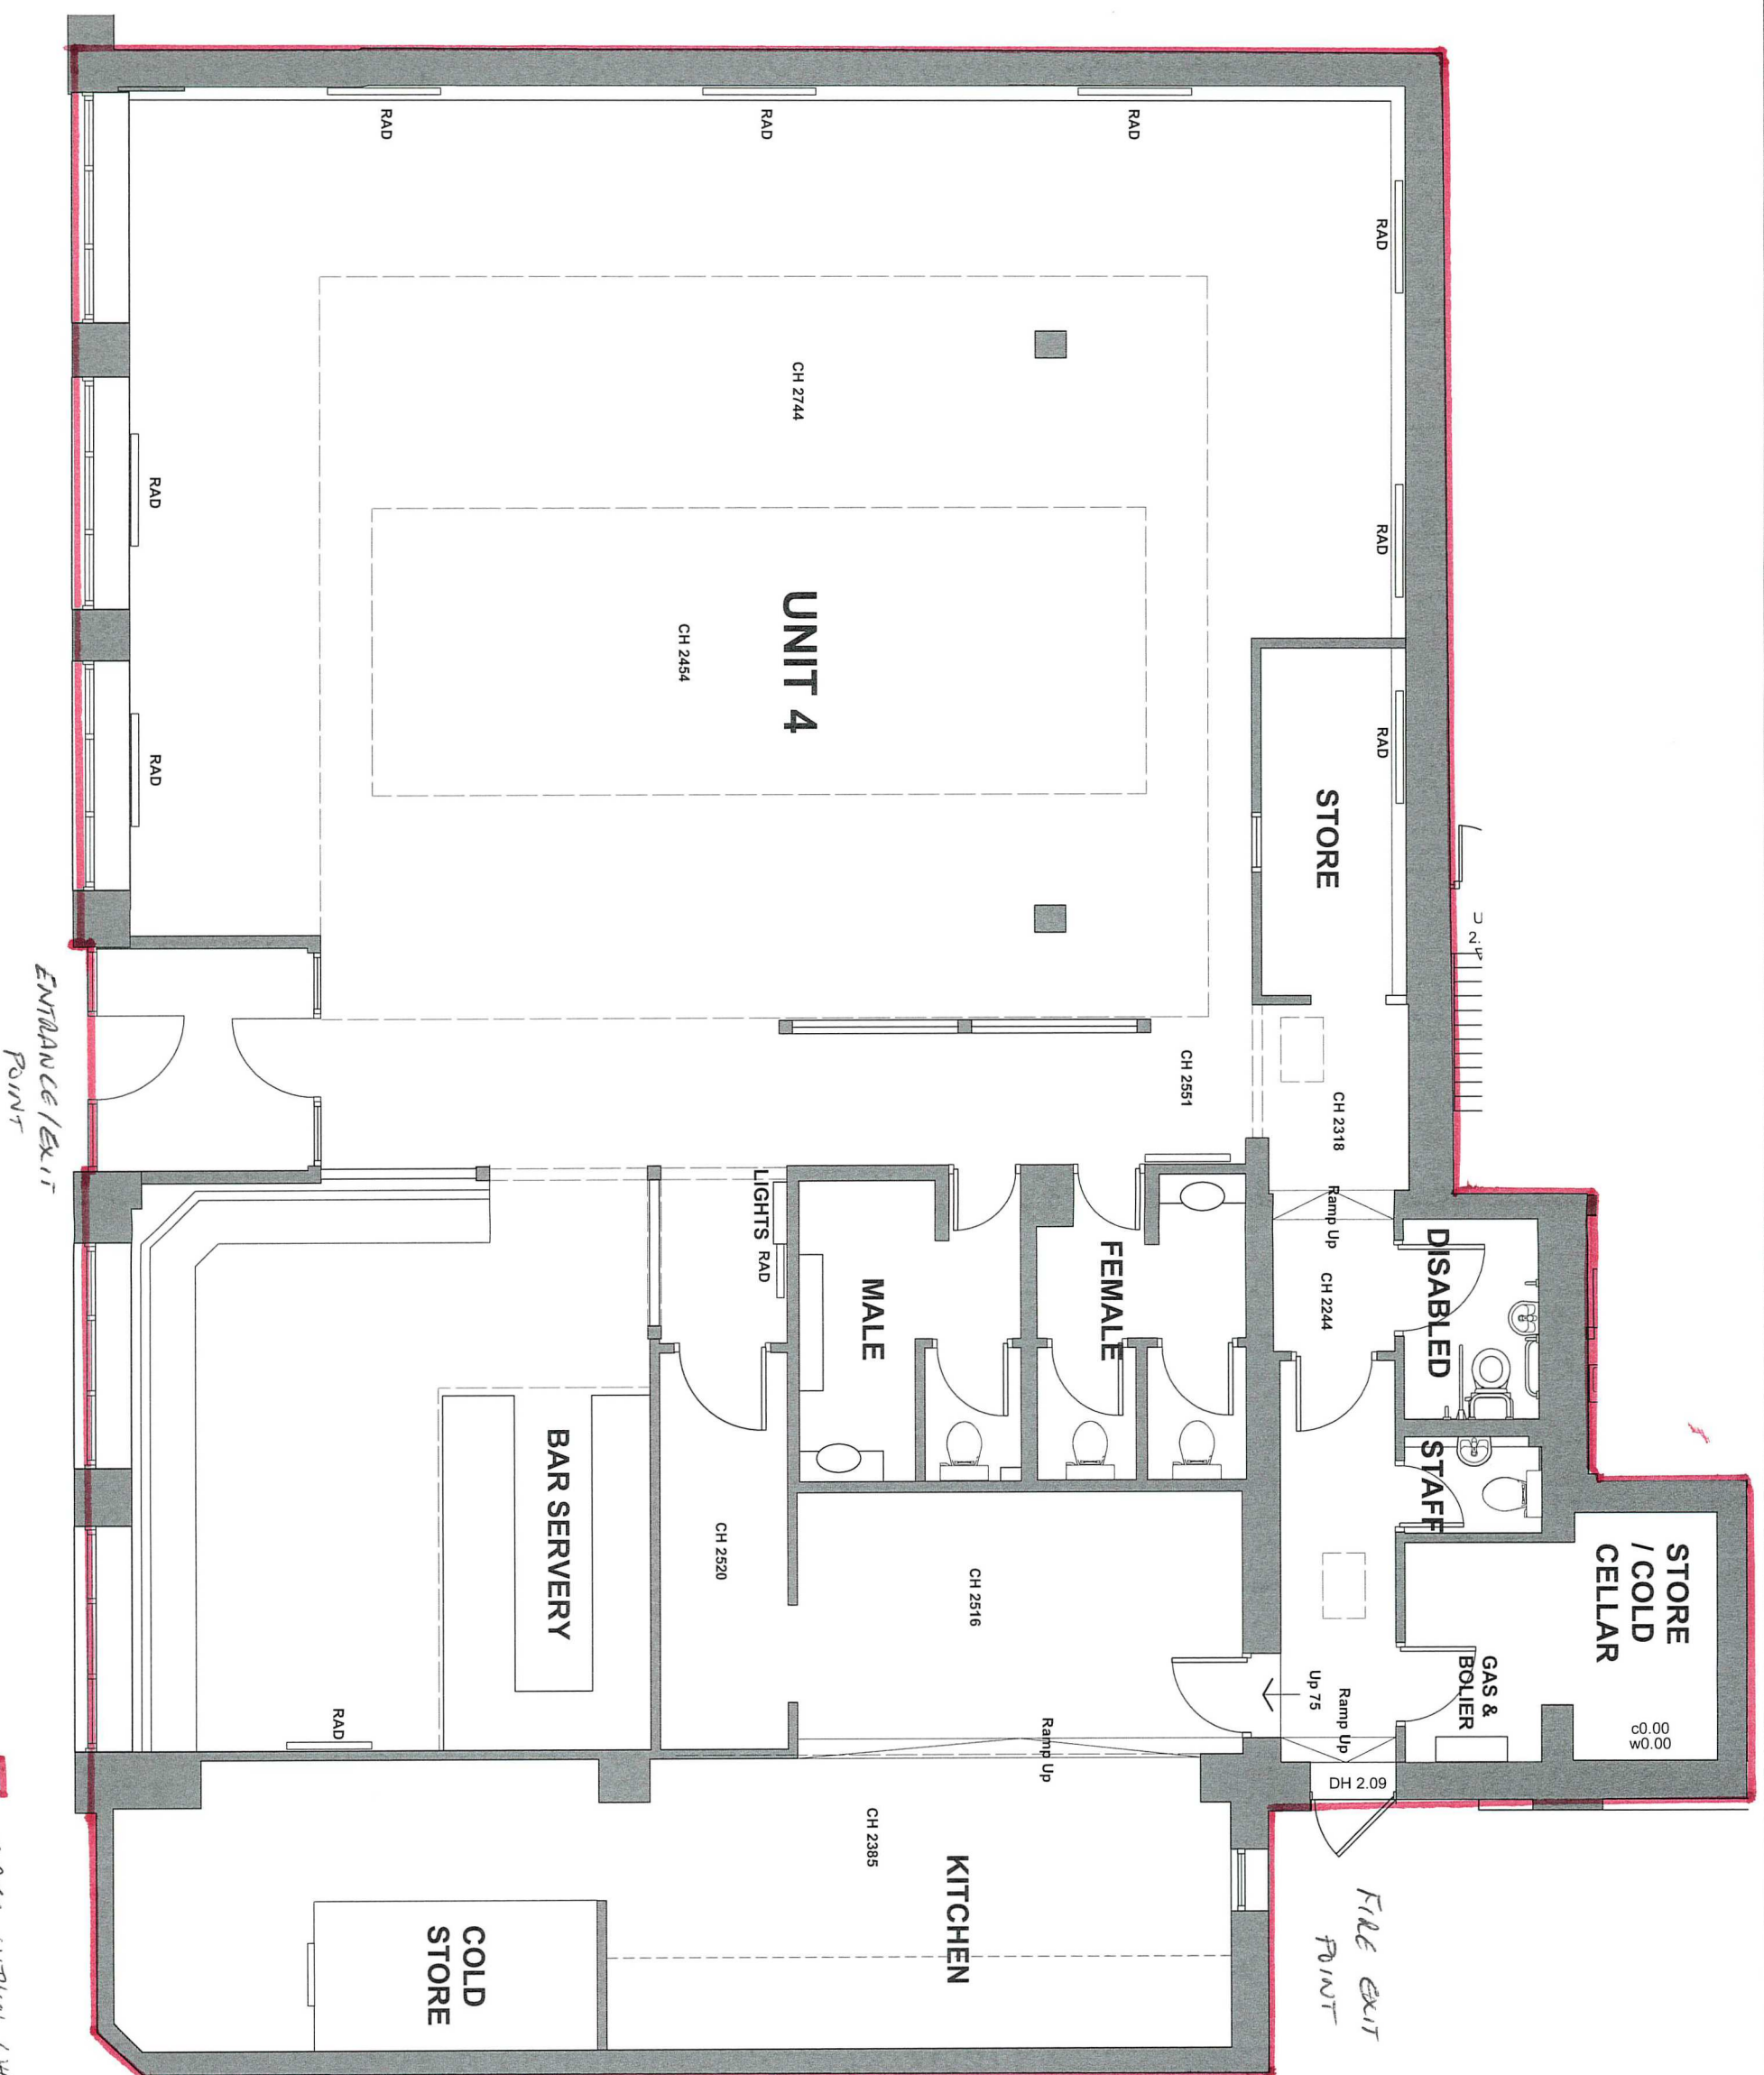


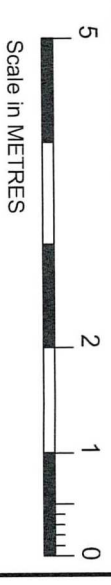

Revision	
 interior commercial architecture e.silver@uperspective.co.uk w/ www.uperspective.co.uk	
project	The Palace Buildings Grand Parade Tynemouth NE30 4JT
client	Sudfield Limited
title	EXISTING UNIT 4 LAYOUT
drawing No	TM(U4)-21-01
scale	1 : 50 @ A2
date	Mar 21
rev	
ALL DIMENSIONS TO BE CHECKED ON SITE BEFORE WORK SUPPLEMENTARY DETAILS TO BE REPORTED TO SUPERVISOR OFFICER	