

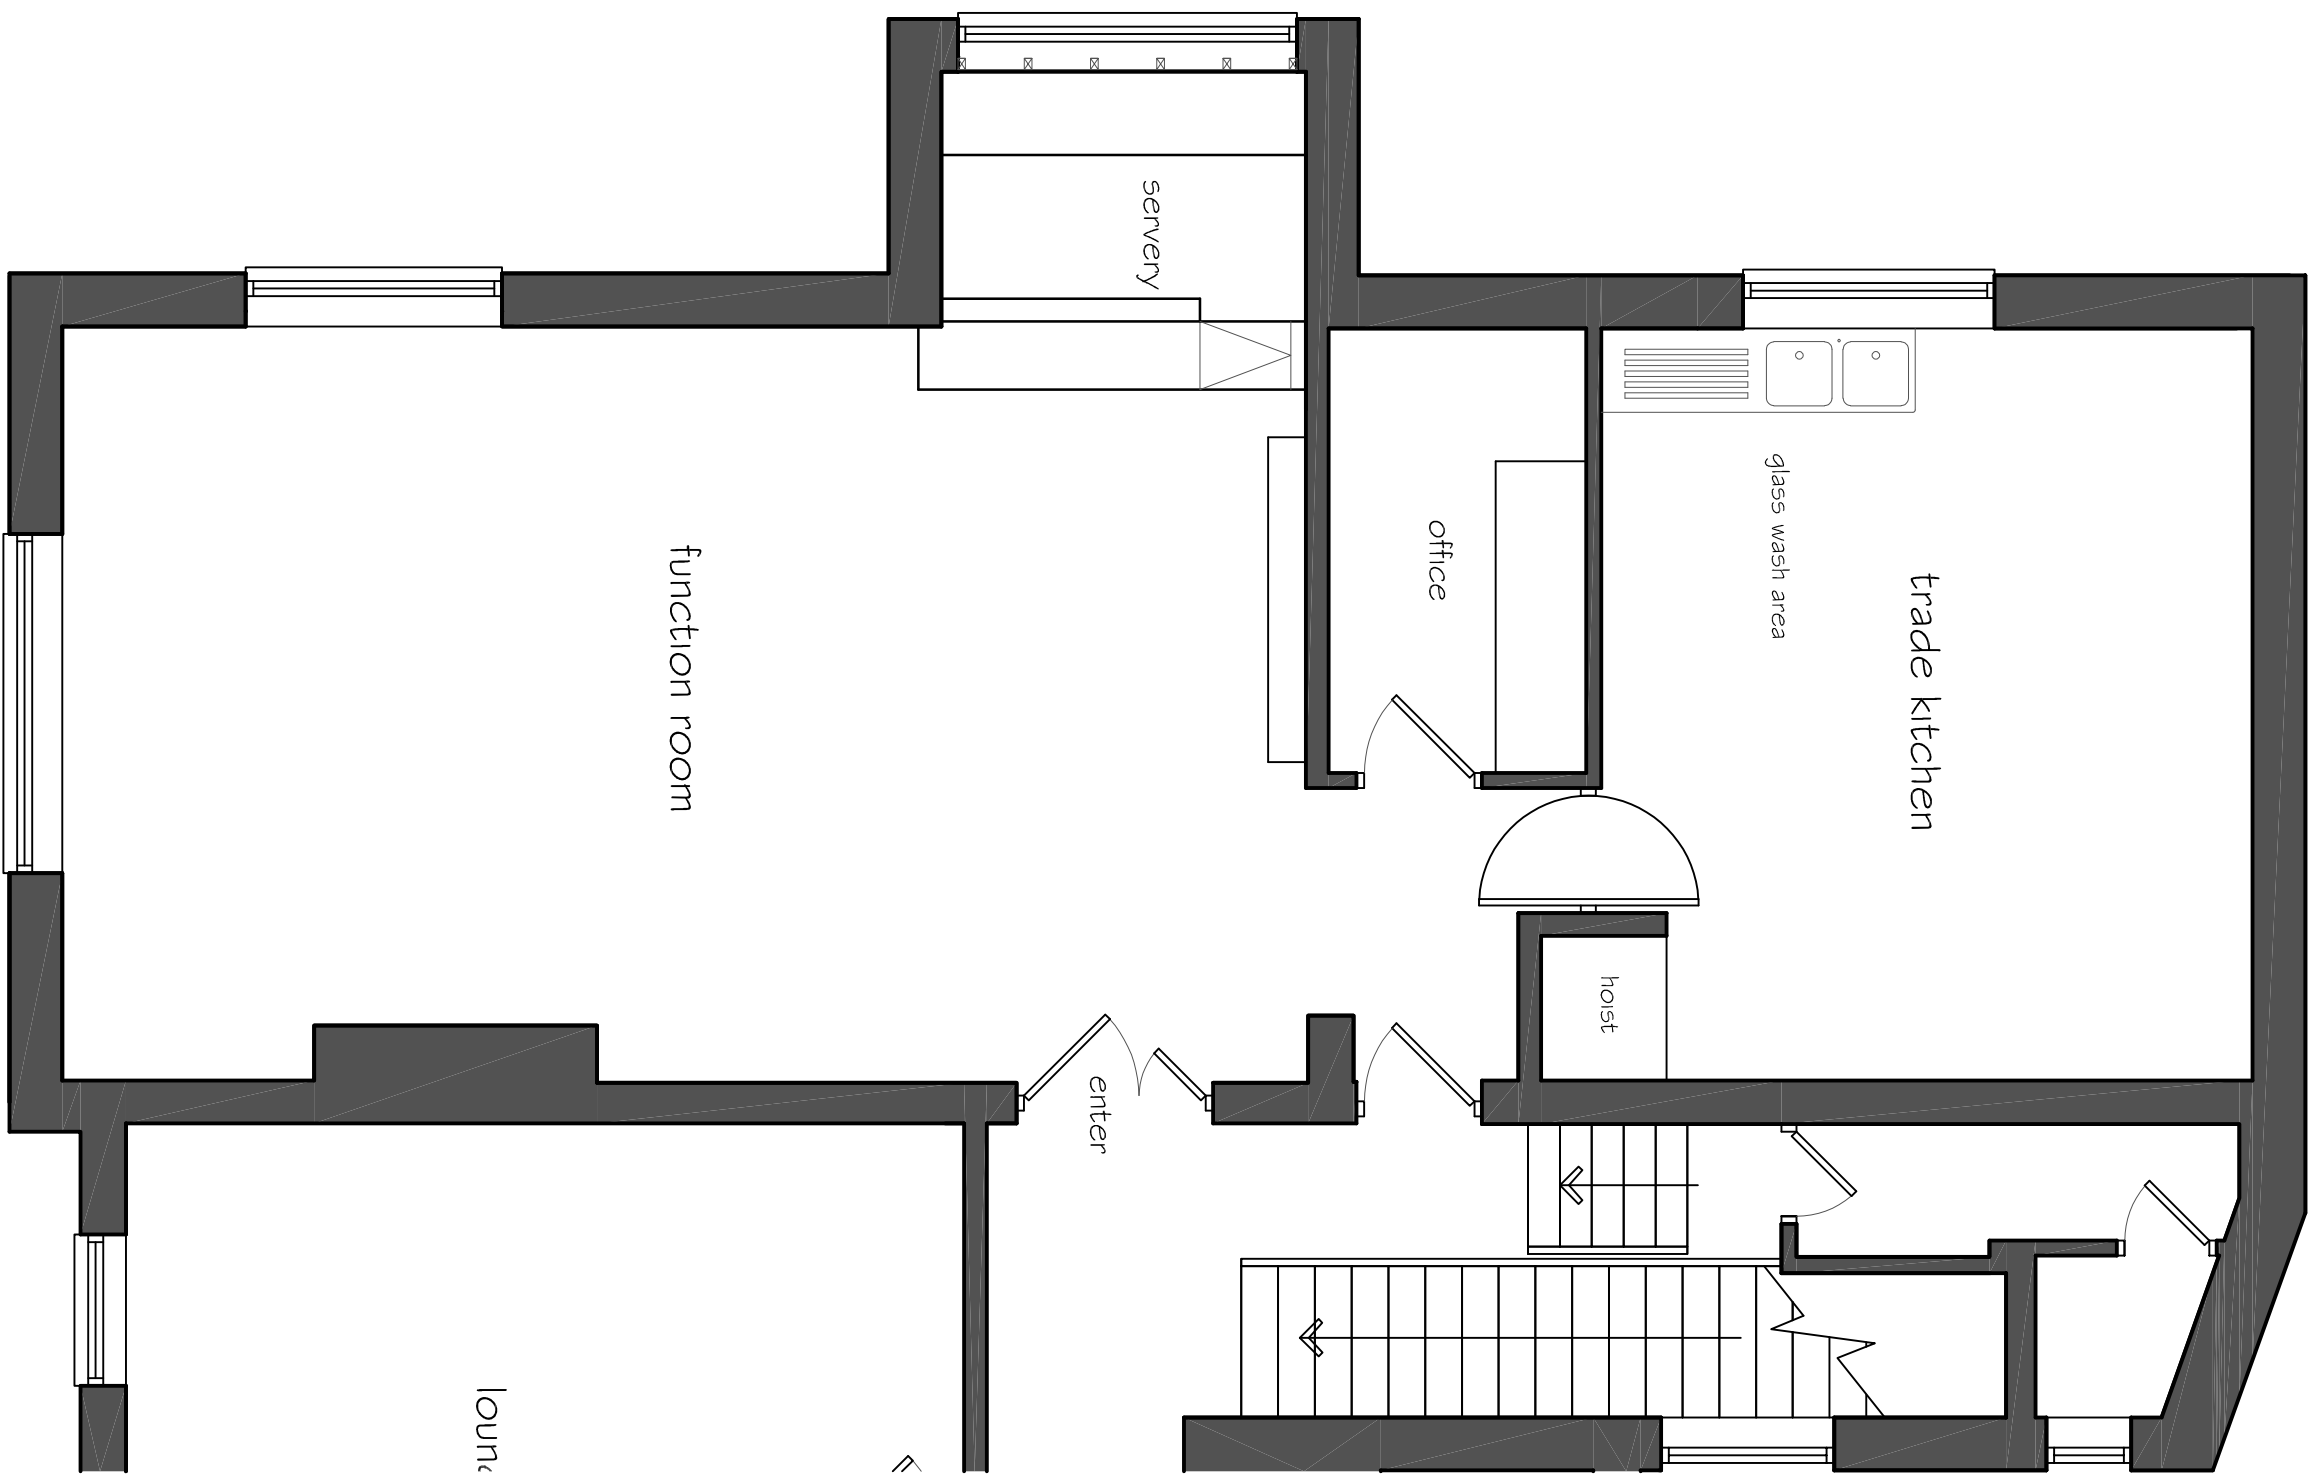


All Dimensions to be checked on site prior to work commencing on site.
All discrepancies must be reported

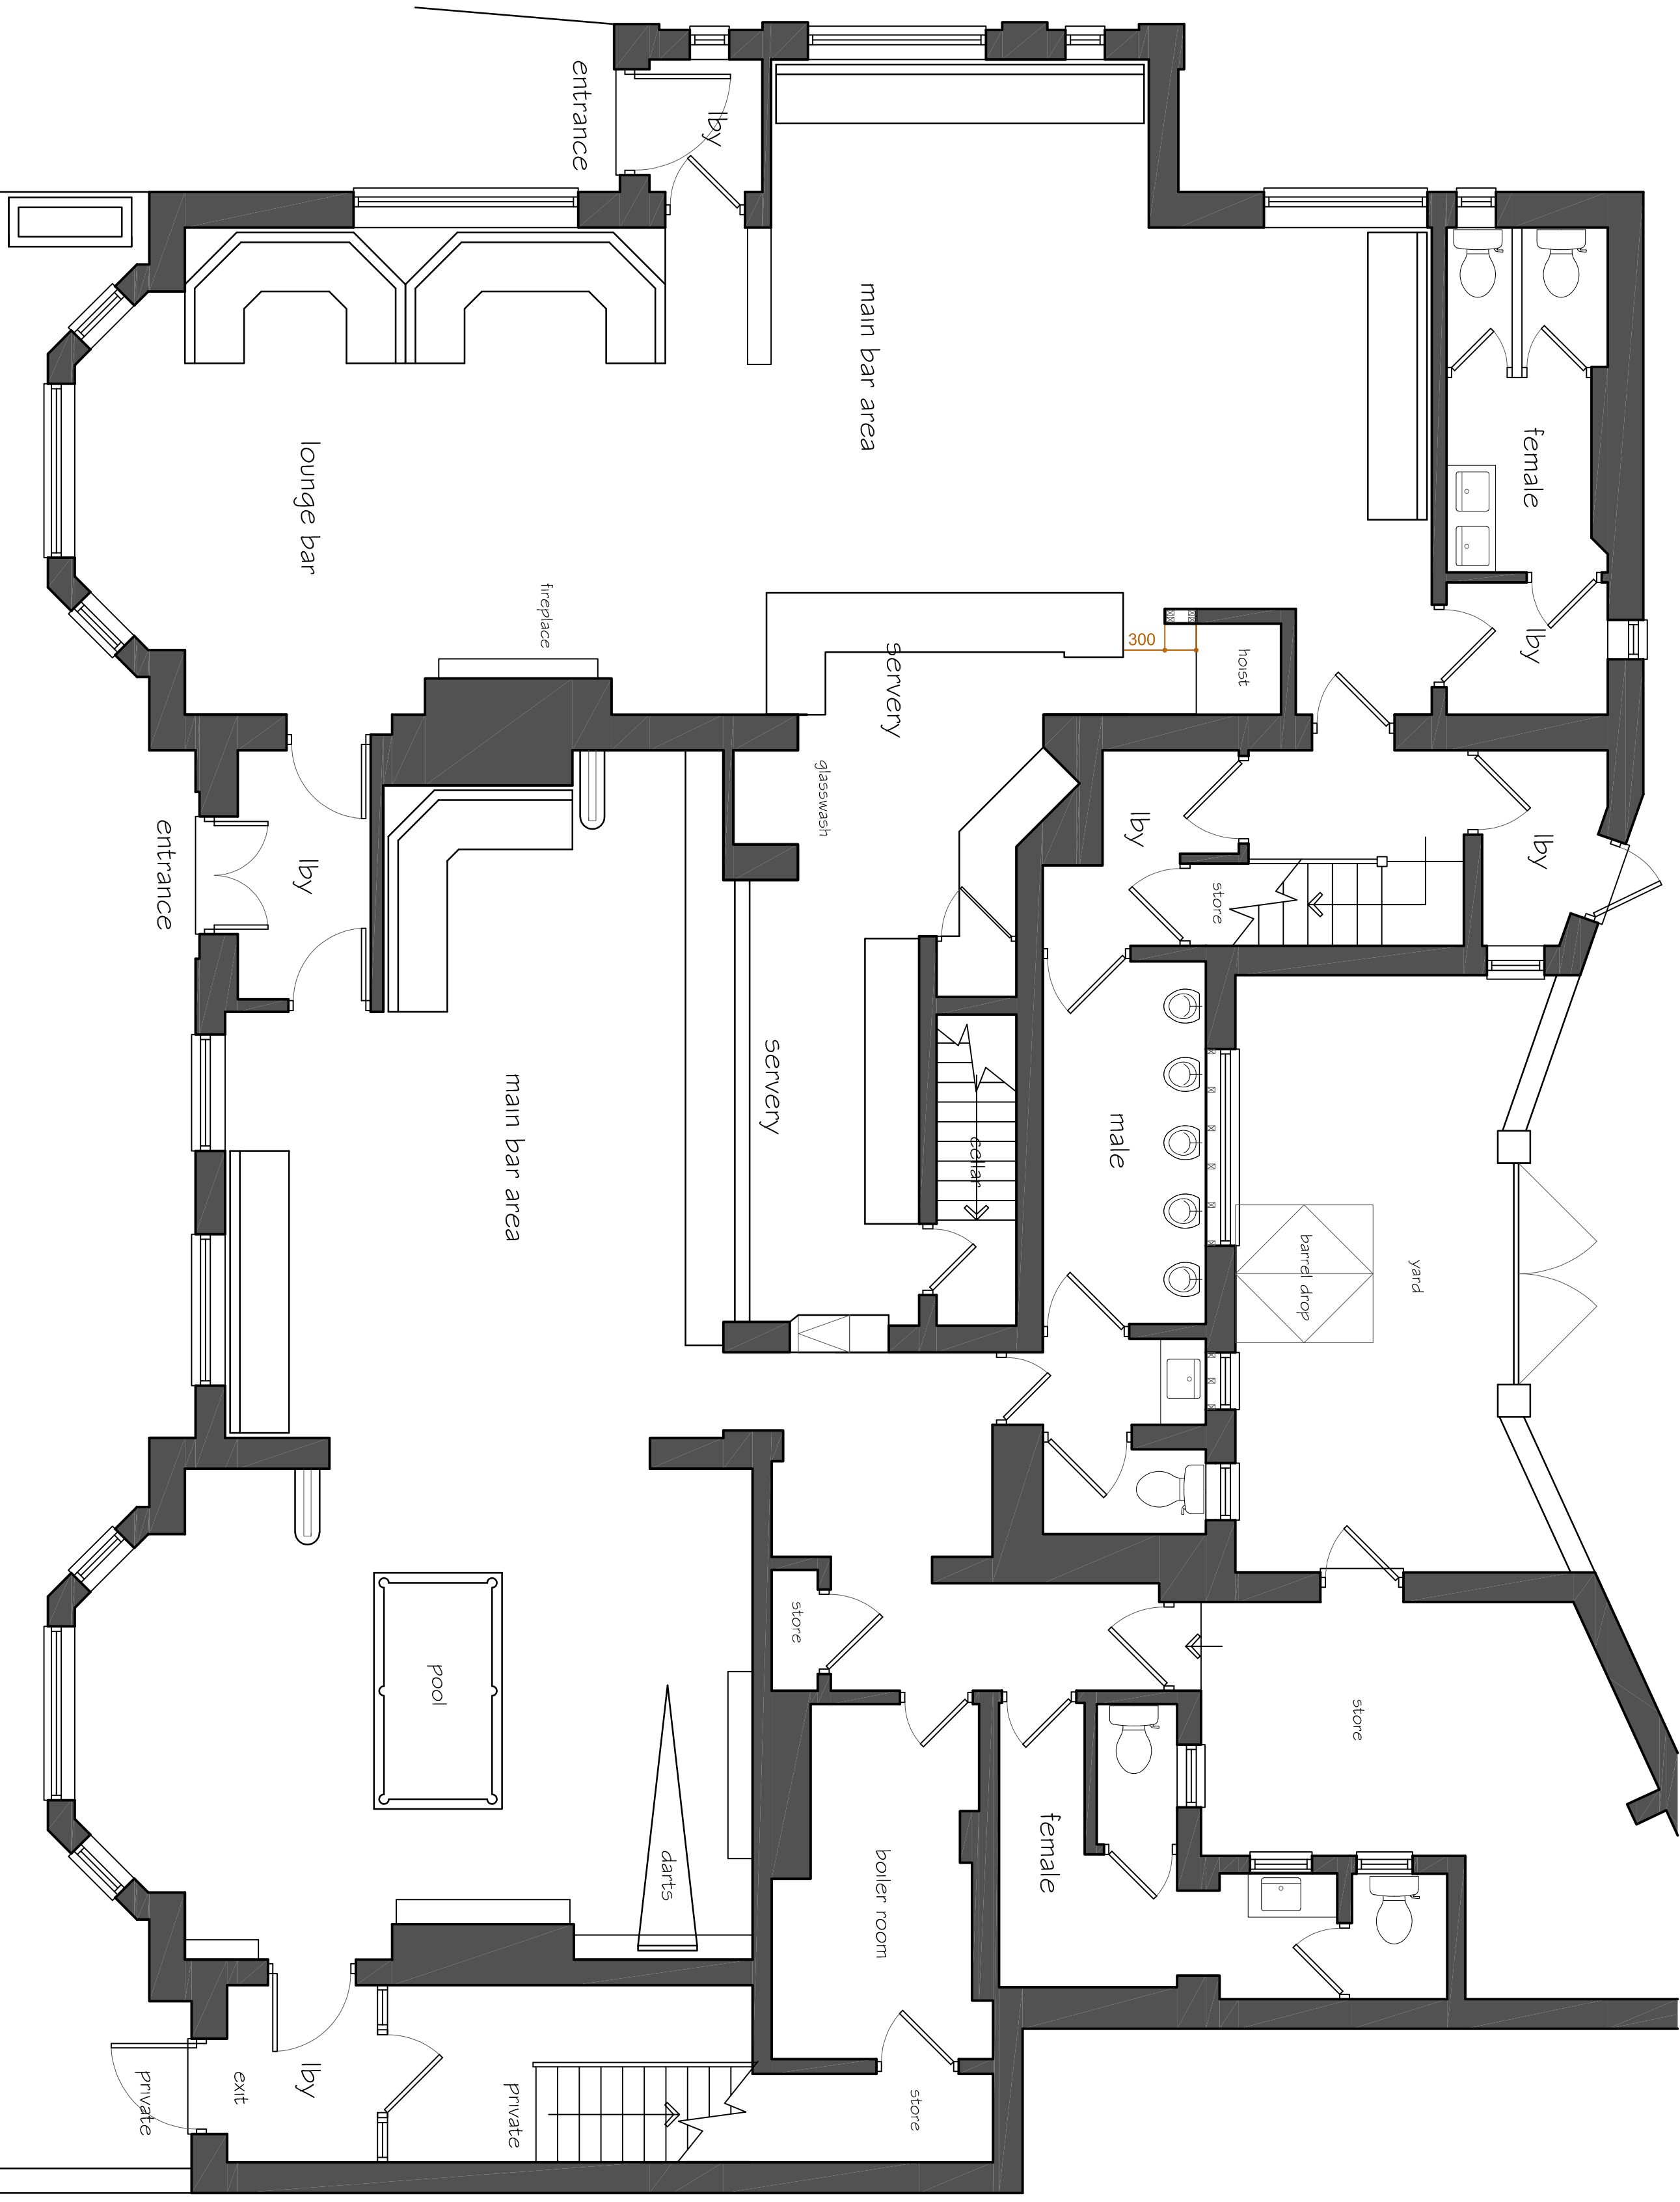

proposed first floor layout

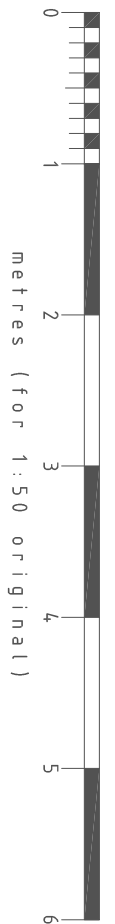

existing ground floor layout

external drinking area

external drinking area

DRD Architectural & Interior Design LTD
The Studio | 34 Lime Tree Avenue | Retford
Nottinghamshire | DN22 7BA
t: +44 (0) 1909 768 763
info@dd-design.co.uk

CLIENT:

Craft Union Pub Co

PROJECT:

The Black Horse
Front Street,
Monkseaton
NE25 8DP

TITLE:

ground & first
floor layouts

STATUS:

LICENSING

DRAWN BY:

Dave Robinson

DATE:

24/09/2025

SCALE:

1/50 @ A1

DRAWING No:

2077.10

REV:

.