


Subject to re size check once extension is built

Chirton Main Filling Station, Front Street, Chirton, North Shields, Tyne & Wear, NE29 0JU

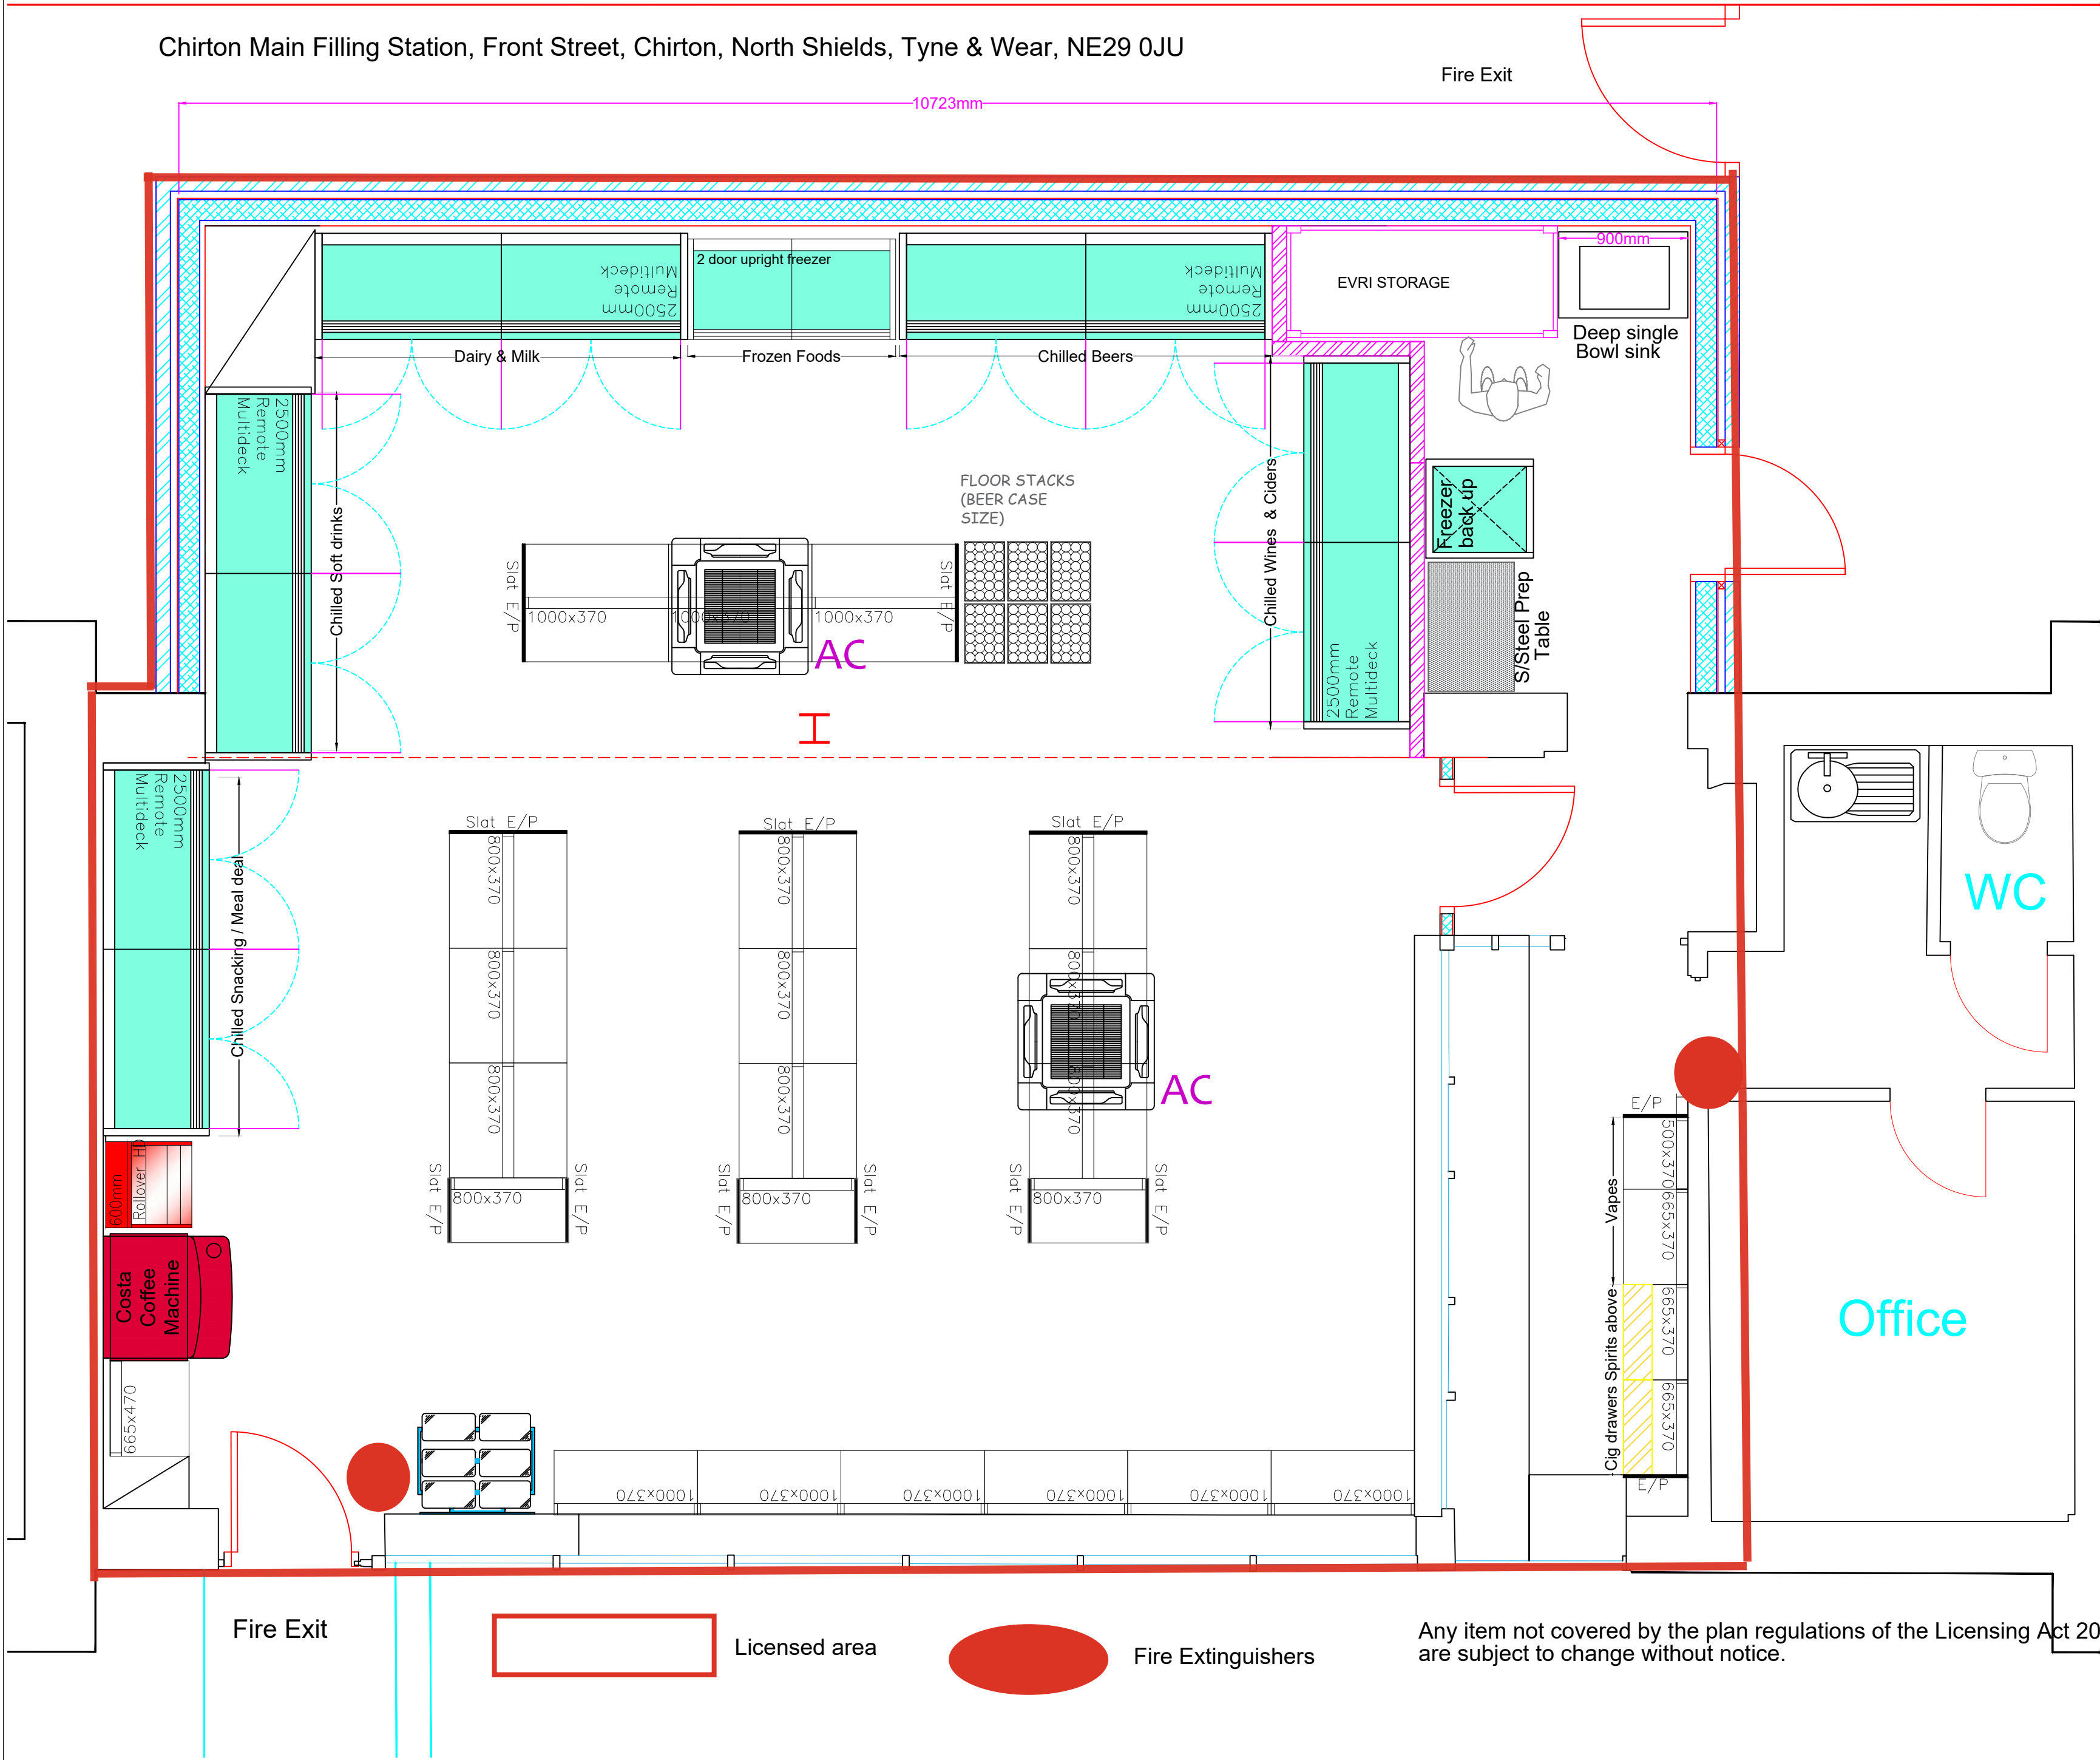

- Existing Ceiling: -
- Proposed Ceiling: -
- Depth of Frieze: -
- Wall Column Height: -
- Gondola Column Height: -
- Suspended Ceiling: -
- Floor Specification: -
- Lighting Specification: -
- Woodwork Finish: -
- Shelving Colour: -
- Kickplate Colour: -
- Ticket Rail Colour: -
- Dairy Trim Colour: -
- Slatwall Finish: -
- Frieze Finish: -



Vertex RAS Ltd
Sir William Smith Road
Kirkton Industrial Estate
Arbroath
Angus
DD11 3RD

Tele: 01241 876796
F.A.X.: 01241 878010
www.vertexscotland.com

Project: Chirton Main Services
Details: Penny Petroleum

Drawing Title: Shop Layout

Drawing No:

Scale: N/A Revision: I

Date: Project Rep:

Drawn By: Revision By: